


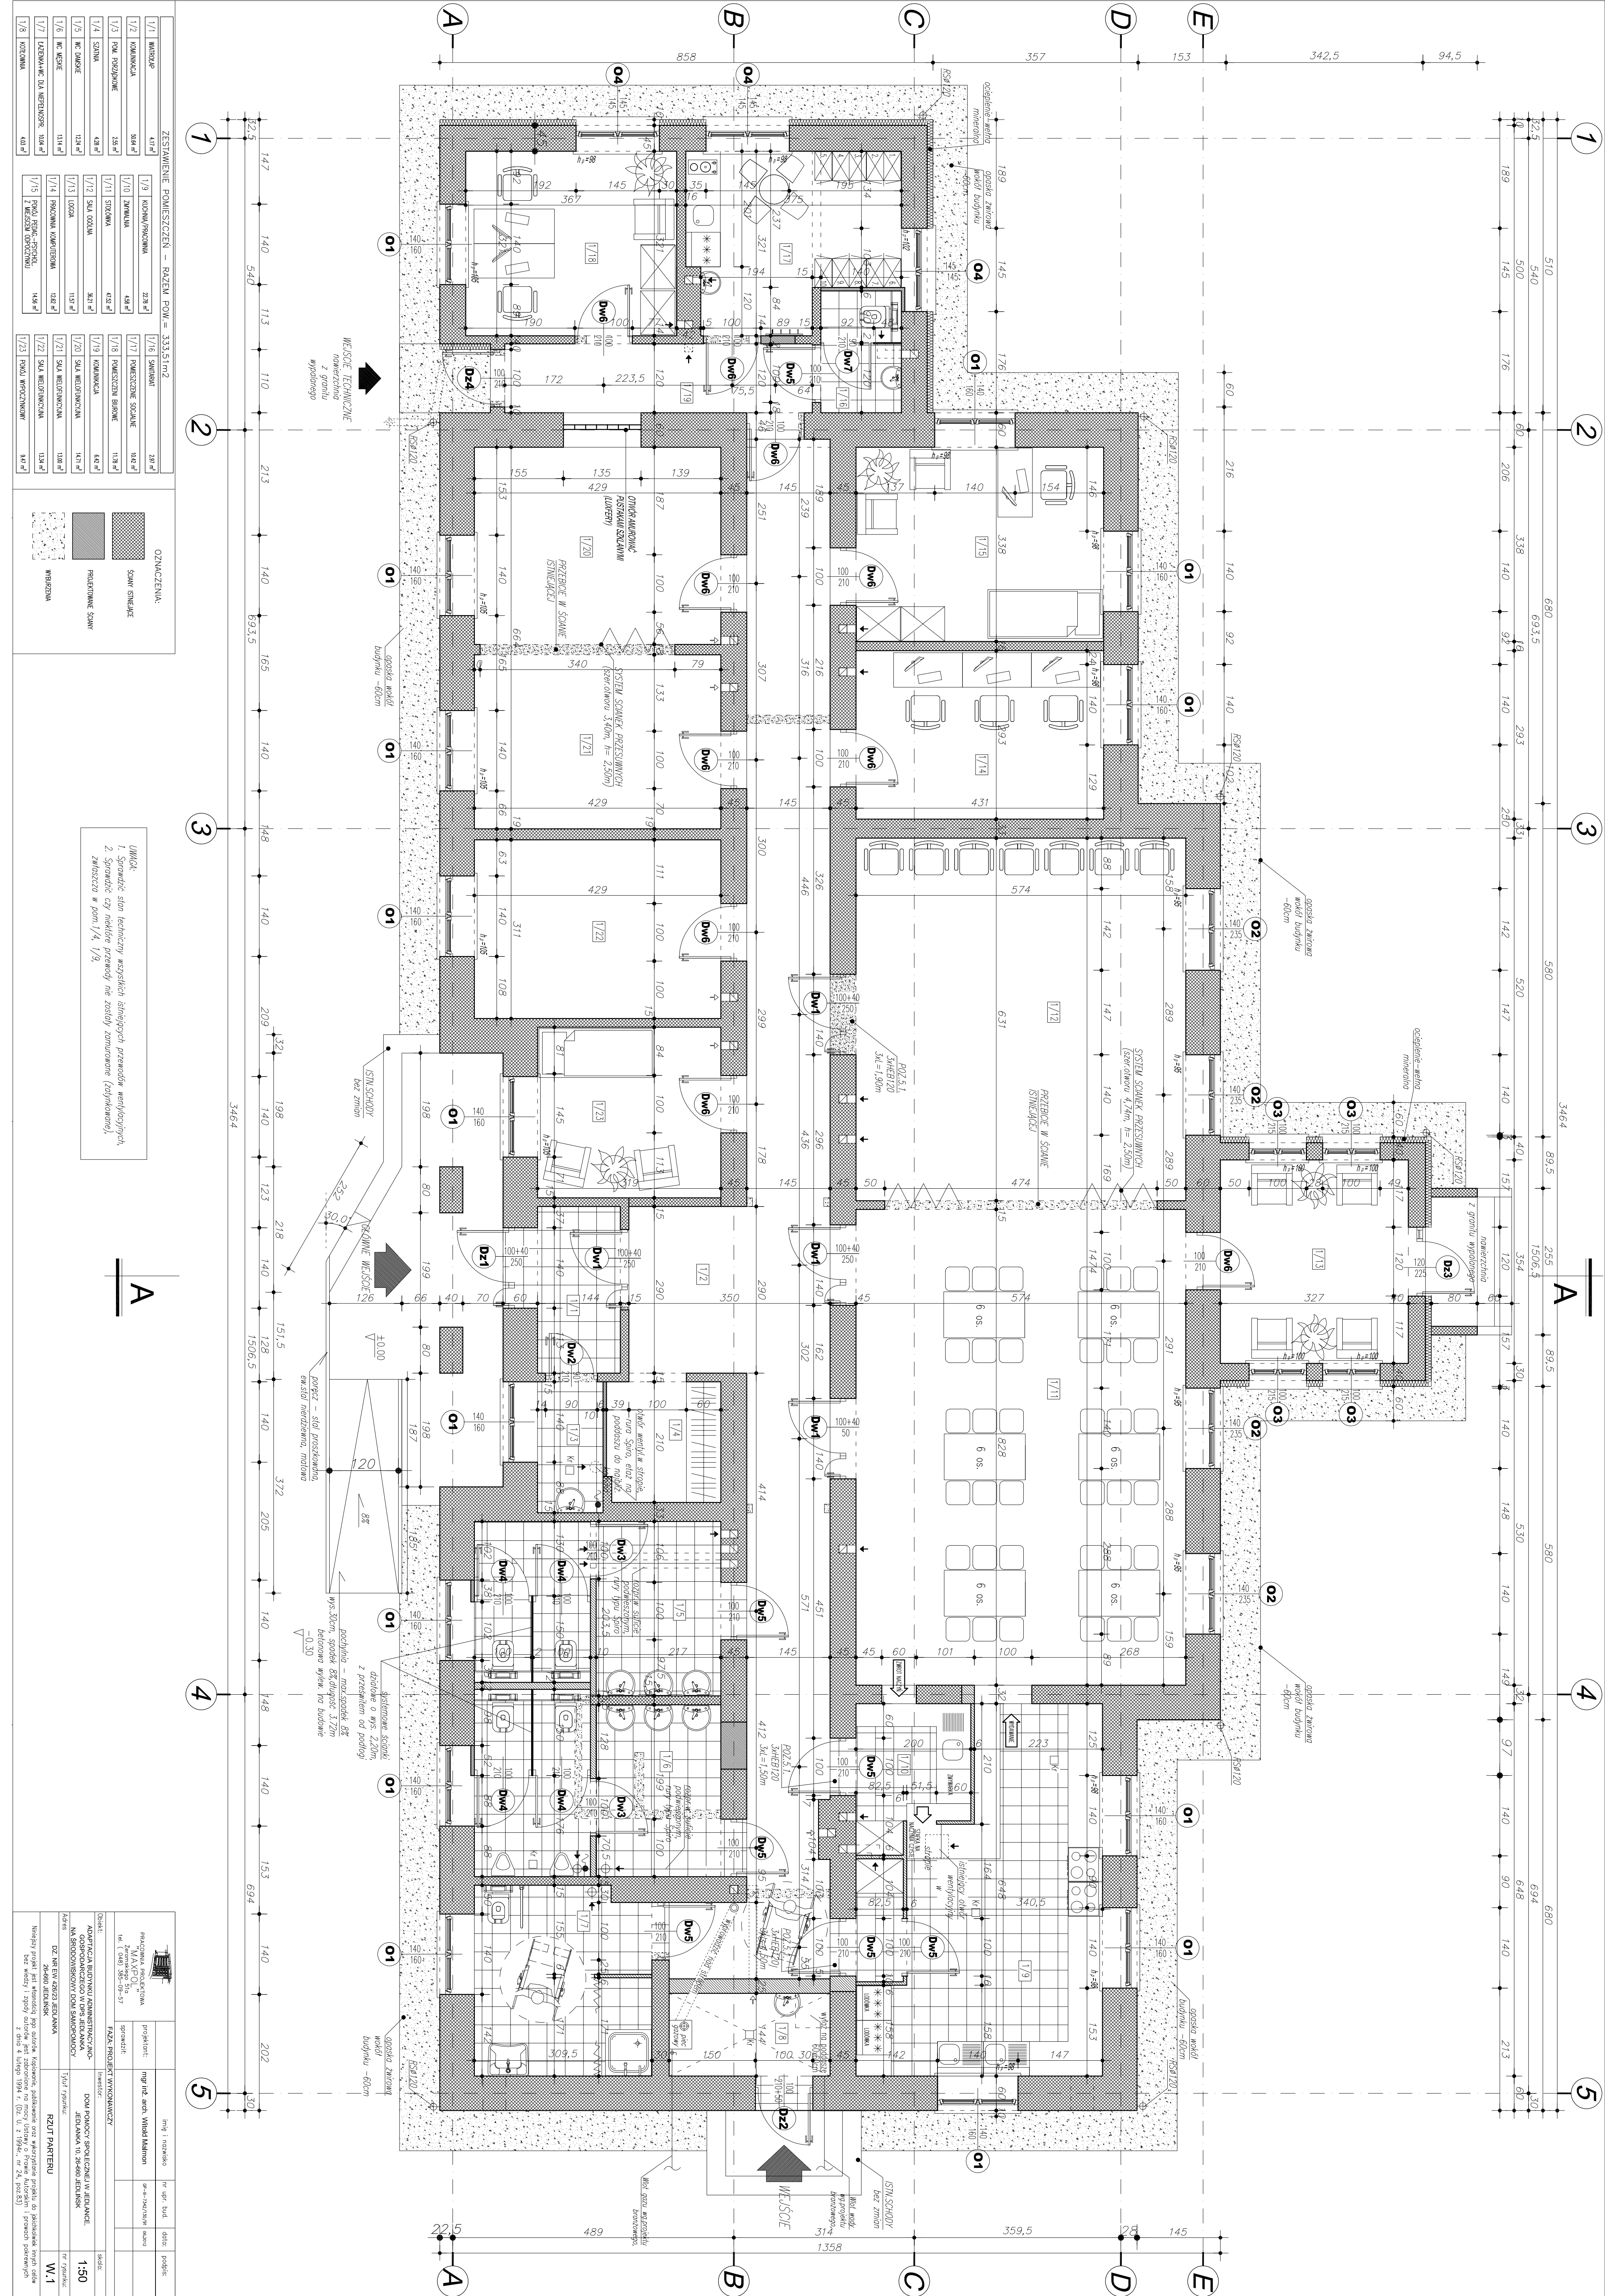

ZESTAWIENIE POMIESZCZEŃ – RAZEM POW. = 333,51m ²		
OZNACZENIA:	


